




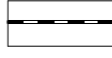
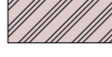

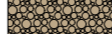


S01

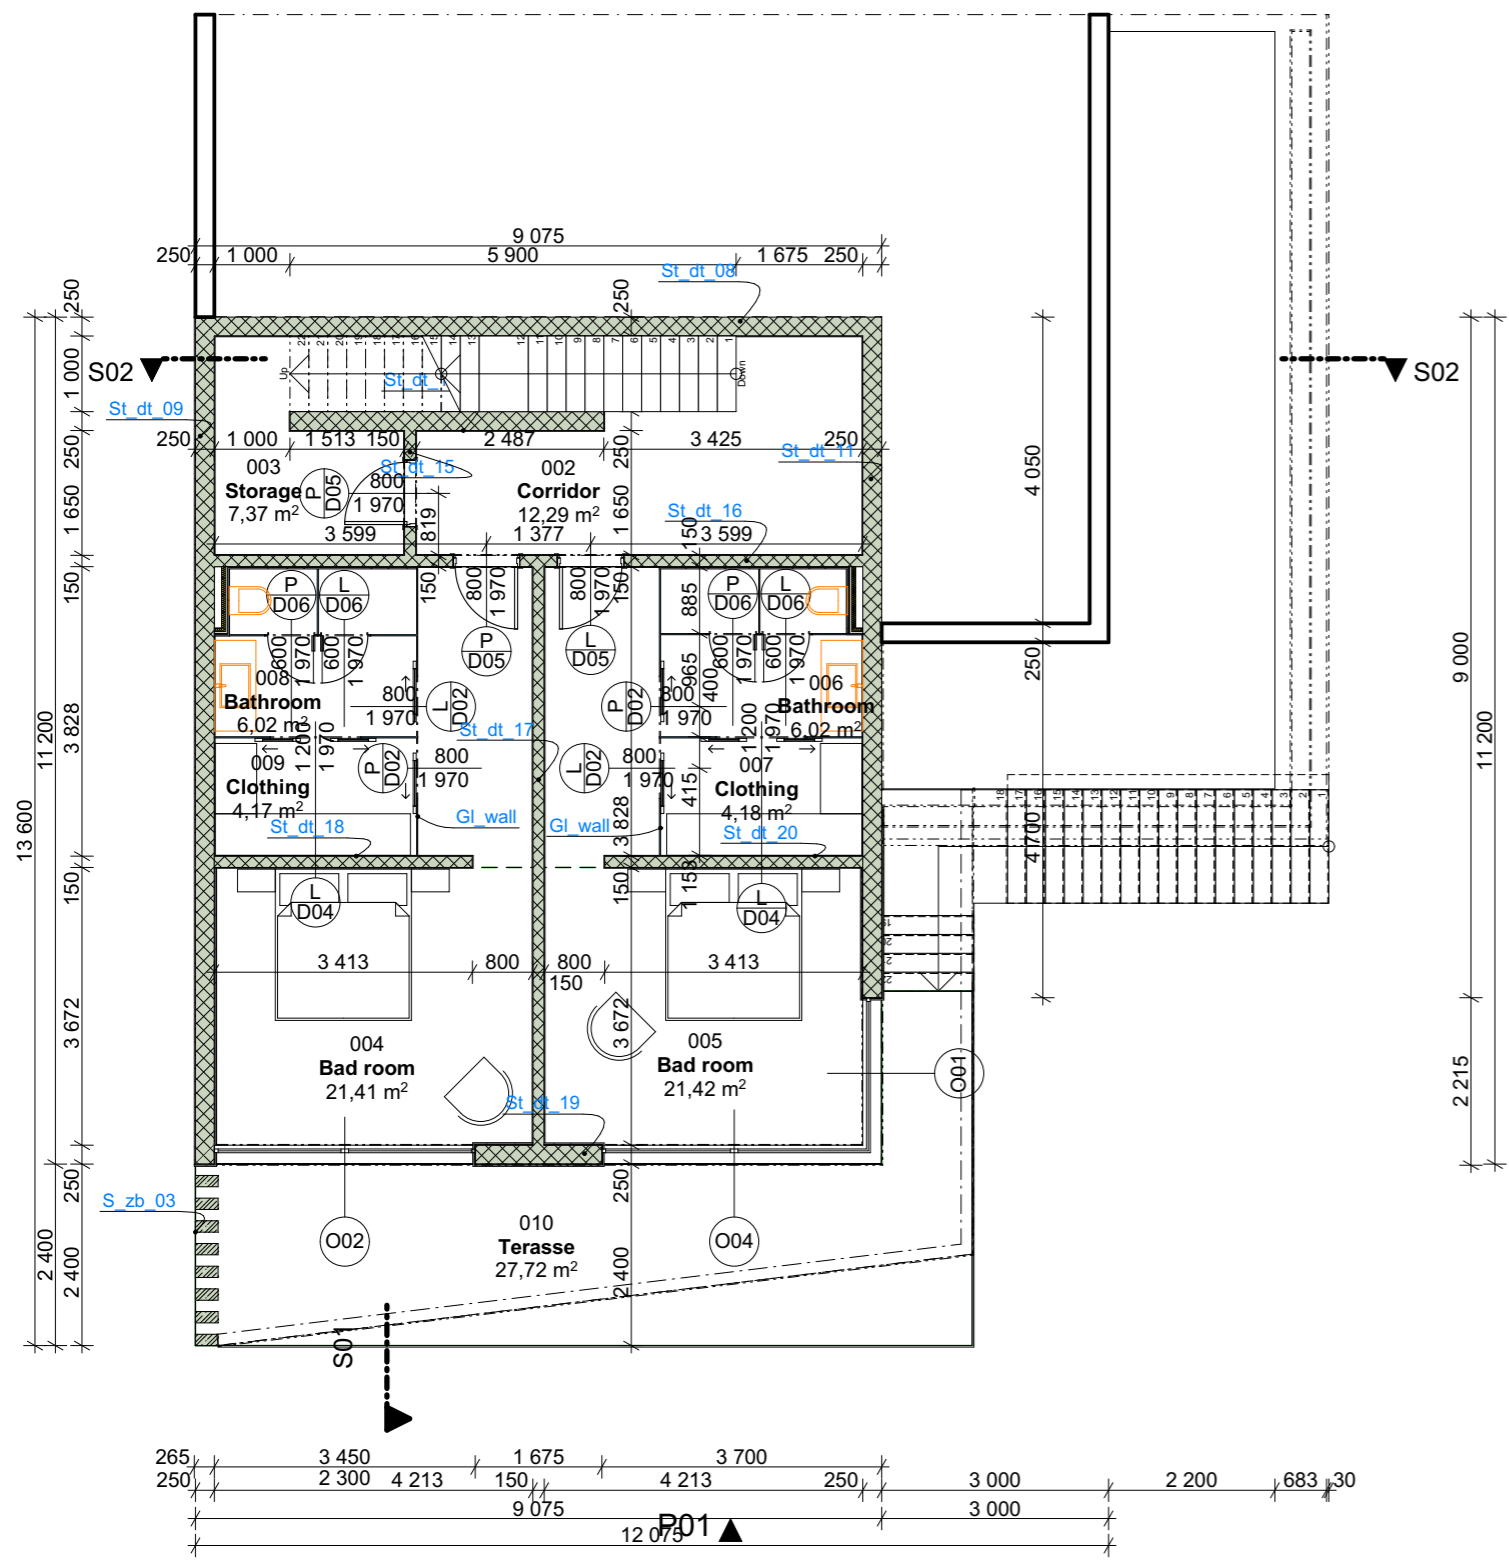

GROUND FLOOR M 1:50


**MATERIAL LEGEND:**

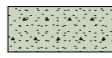-  reinforced concrete
-  filled concrete blocks
-  lightweight concrete
-  thermal insulation
-  waterproofing
-  original terrain
-  new compacted soil
-  compacted gravel

Ground Floor			
N.	ROOM NAME	AREA (m <sup>2</sup> )	NOTES
001	Stairs	3,93	
002	Corridor	12,29	
003	Storage	7,37	
004	Bad room	21,41	
005	Bad room	21,42	
006	Bathroom	6,02	
007	Clothing	4,18	
008	Bathroom	6,02	
009	Clothing	4,17	
010	Terasse	27,72	
		114,52 m <sup>2</sup>	


**NOTES:**

- PRIOR TO CONSTRUCTION OPENINGS IMPLEMENTATION IT IS ADVISABLE TO CONSULT AND EVENTUALLY ADJUST CONSTRUCTION OPENINGS ACCORDING TO TECHNICAL REQUIREMENTS OF THE WINDOWS SUPPLIER.
- PRIOR TO COMMENCEMENT OF BEARERS, COLLARS AND MONOLITHICAL ELEMENTS CONCRETING IT IS NECESSARY TO MEASURE AND LEAVE OUT OPENINGS FOR CROSSINGS AND JUNCTIONS OF PIPELINES ACROSS CONSTRUCTION STRUCTURES.
- GEOMETRY AND REINFORCEMENT OF MONOLITHICAL CONSTRUCTION OF THE REINFORCED CONCRETE ELEMENTS - SEE THE STATICS EXPERT OPINION.
- PLASTERBOARD LOWER CEILING IS FILLED WITH MINERAL WOOL Frescasa Eco Papel R19

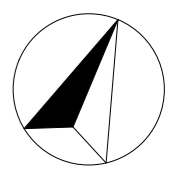

REVISION	DATE	DESTRIPION	MADE BY	APPROVED BY
				Ing. arch. Michal Pasiar

±0.000 = 61,2 Above See Level

DESIGN ARCHITECT:	Acrea s.r.o. 29. Augusta 36/C, 811 09 Bratislava, SLOVAKIA, EU IČO 36779920, DIČ 2022393956, IČ DPH: SK2022393956 tel. č.: 0911 361 953 e-mail: acrea@acreatelier.com www. acreatelier.com	
CHIEF ARCHITEKCT:	Ing. arch. Michal Pasiar	
AUTHOR:	Ing. arch. Michal Pasiar, Bc. Michal Podstrelený, Ing. arch. Dušan Gerbiš	
PLANER:	Bc. Michal Podstrelený, Ing. arch. Dušan Gerbiš	
INVESTOR / CLIENT:	Zaza Property, S.A.	
NAME OF THE BUILDING:	Villa L	
NAME OF THE DRAWING:	Groud floor	
ADDRESS:	plot: 213, Roatán, Honduras	PLOT No.: 213

PROJECT No.	PROJECT PHASE	BUILDING No.	PROJECT PART	YEAR,MONTH	SWT	REVISION	DRAWING No
1725	PSP	BO 01	ARCH	2017/12	ARCHICAD	00x00	E.1