










MATERIAL LEGEND:

-  reinforced concrete
-  filled concrete blocks
-  lightweight concrete
-  thermal insulation
-  waterproofing
-  original terrain
-  new compacted soil
-  compacted gravel

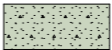
S01 Section 01 1:100

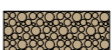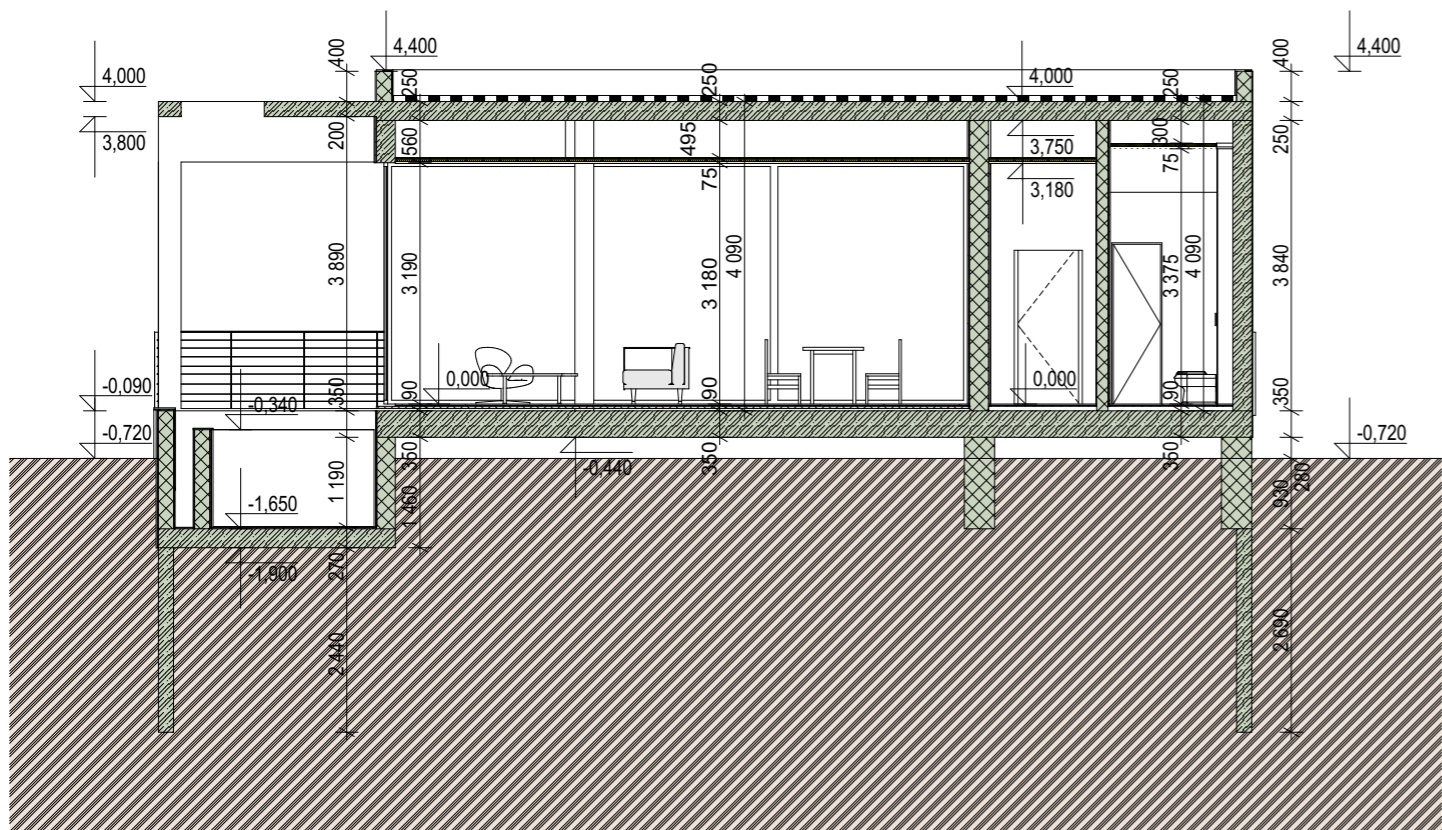

S02 Section 02 1:100

REVISION	DATE	DESRPTION	MADE BY	APPROVED BY
				Ing. arch. Michal Pasiar

±0.000 = 61,2 Above See Level

DESIGN ARCHITECT:	Acrea s.r.o. 29. Augusta 36/C, 811 09 Bratislava, SLOVAKIA, EU IČO 36779920, DIČ 2022393956, IČ DPH: SK2022393956 tel. č.: 0911 361 953 e-mail: acrea@acreatelier.com www. acreatelier.com	
CHIEF ARCHITEKCT:	Ing. arch. Michal Pasiar	
AUTHOR:	Ing. arch. Michal Pasiar, Bc. Michal Podstrelený, Ing. arch. Dušan Gerbiš	
PLANER:	Bc. Michal Podstrelený, Ing. arch. Dušan Gerbiš	
INVESTOR / CLIENT:	Zaza Property, S.A.	
NAME OF THE BUILDING:	Villa G	
NAME OF THE DRAWING:	Section S01 and S02	
ADDRESS:	plot: 213, Roatán, Honduras	PLOT No.: 213

PROJECT No.	PROJECT PHASE	BUILDING No.	PROJECT PART	YEAR,MONTH	SWT	REVISION	DRAWING No
1725	PSP	BO 01	ARCH	2017/12	ARCHICAD	00x00	E.4